

LEGEND

TOP OF CONCRETE APRON 
 TOP OF BANKS 


NOTES:


1. ASSUMED VERTICAL DATUM : SURVEY MARK = IR1 = 100.00



SLUDGE DEPTH TABLE


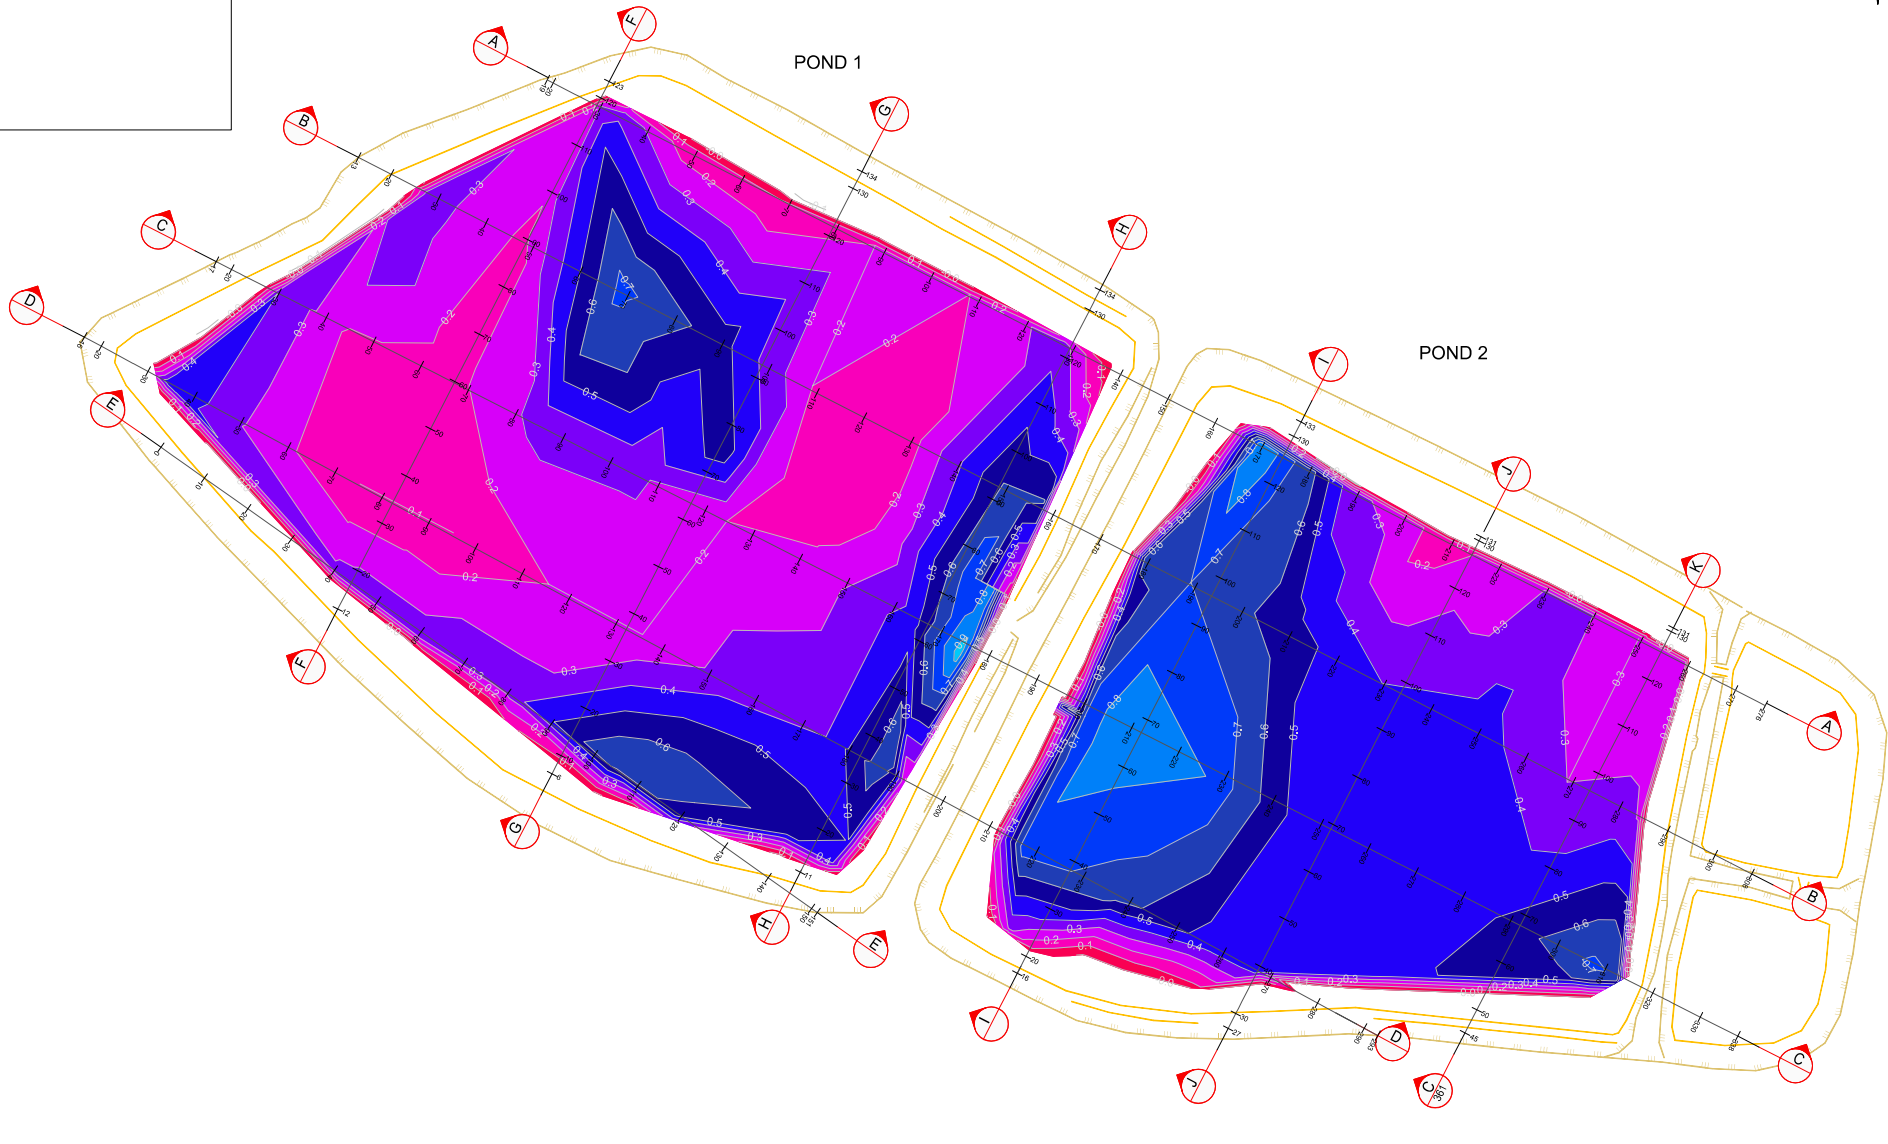

		ORIGINATOR: JF	DATE: 05/10/18	SIGNED:	PLOT BY:	 Parklink Ltd 43 Niven St Napier 4110 PO Box 2498 Stratford Lodge Hastings 4153 www.parklink.co.nz Tel: +64 6 943 2015 Mob: +64 21 228 2817	PROJECT:	TITLE:	ISSUE STATUS:			
		DRAWN: JKLM	DATE: 05/10/18	SIGNED:	PLOT DATE:		POND SLUDGE GREYTOWN SOUTH WAIRARAPA DISTRICT COUNCIL	POND SLUDGE PLAN CONTOURS DEPTHS	SURVEY	PROJECT NO: 1466	SCALES: 1:500 @ A1 1:1,000 @ A3	A1
		CHECKED:	DATE:	SIGNED:	SURVEY BY: MKT				DRAWING NO: 1466-010	REV:	-	
REV	DESCRIPTION	BY	DATE	APPROVED:	DATE:	SIGNED:	SURVEY DATE: 18/09/18					