




Lot 1 DP 394764

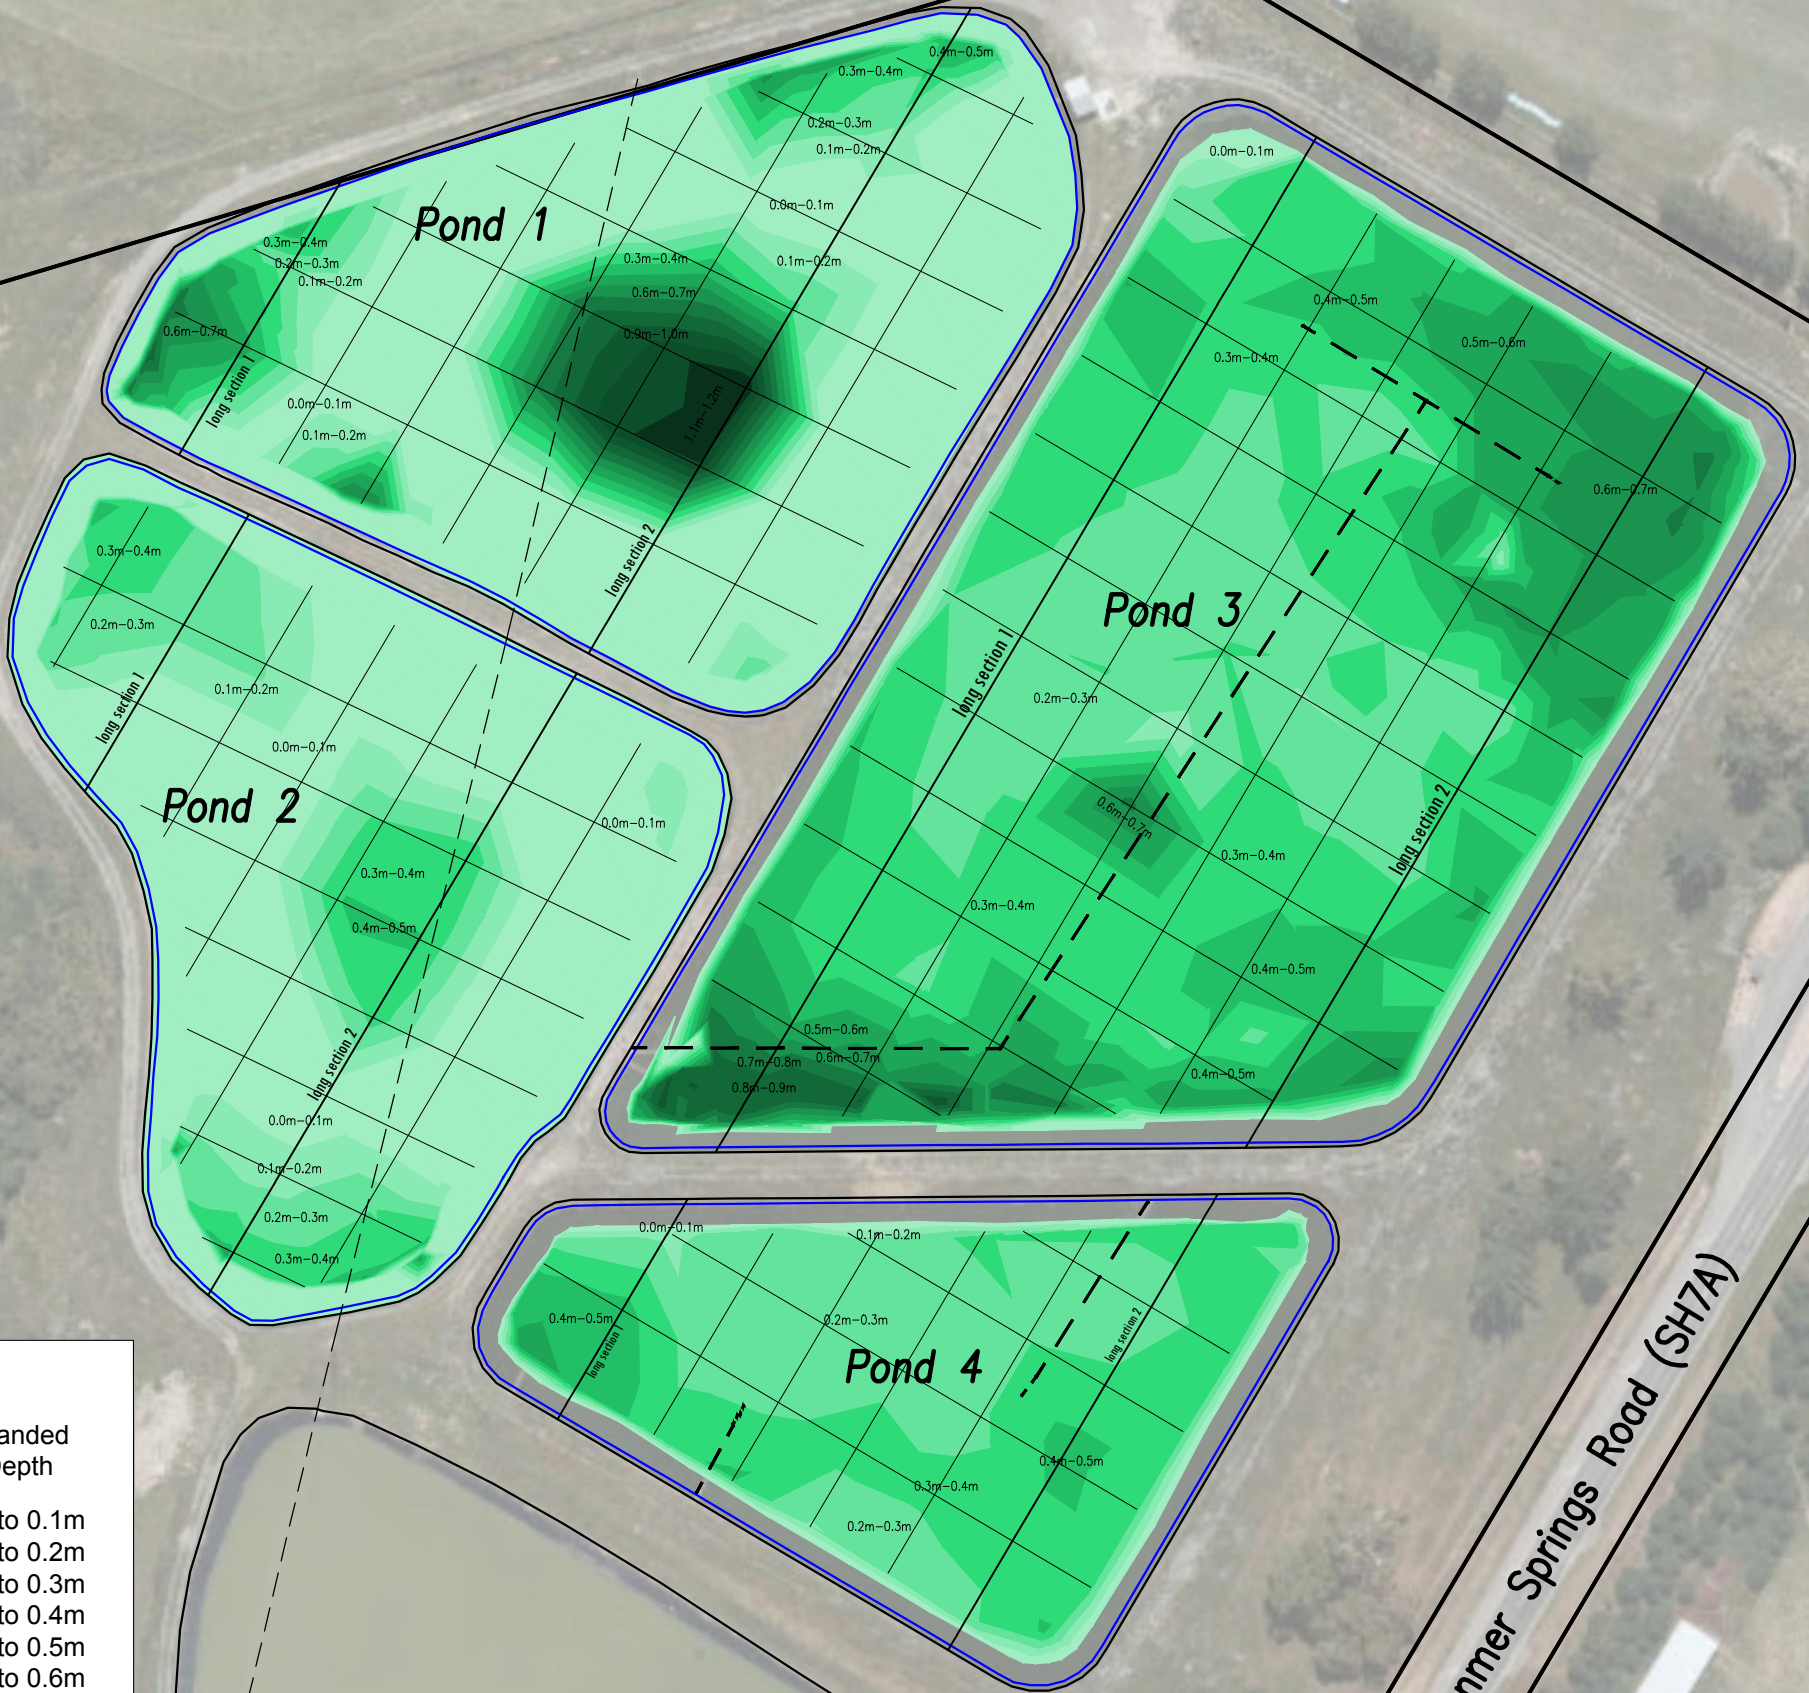


Key:
Colour Banded
Sludge Depth

- 0.0m to 0.1m
- 0.1m to 0.2m
- 0.2m to 0.3m
- 0.3m to 0.4m
- 0.4m to 0.5m
- 0.5m to 0.6m
- 0.6m to 0.7m
- 0.7m to 0.8m
- 0.8m to 0.9m
- 0.9m to 1.0m
- 1.0m to 1.1m
- 1.1m to 1.2m

- Note:**
1. Coordinates in terms of NZTM2000.
 2. Levels in terms of Lyttelton Vertical Datum 1937.
 3. Sludge Depth colour banded in intervals of 0.1m as per key above.
 4. Surveyed 13-17 November 2017.
 5. Survey conducted using RTK GNSS.
 6. Survey conducted by 3D World New Zealand Ltd & Parklink Ltd.

Pond 5
Lot 1 DP 28915

SUBJECT LAND
Legal Description :: Lot 1 DP 28915 and Lot 1 DP 394764
Certificate of Title :: CT 378866
Area :: 137,277 m² (13.7277ha)
Registered Owner :: Hurunui District Council

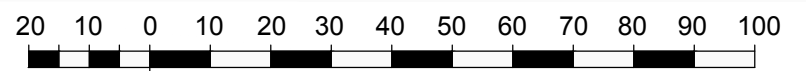

Scale 1:1250

For client review (7/12/2017)		DATE	APR
REV	COMMENTS	DATE	APR
Scale	Drawing No		Revision
1:1250 (A3)	1711R		P1
Date	DEC 17		